


VICINITY MAP (NOT TO SCALE)


STATE OF NORTH CAROLINA, JOHNSTON COUNTY
 PLAT WAS DRAWN UNDER MY SUPERVISION FROM AN
 ACTUAL SURVEY MADE UNDER MY PERSONAL SUPERVISION
 AND THAT THE BOUNDARIES HAVE BEEN MEASURED
 AND THE CORNER MARKS SET IN ACCORDANCE WITH THE
 REQUIREMENTS OF THE GENERAL POSITIVE ACCURACY
 SURVEYING ACT. I HEREBY CERTIFY THAT THE
 PLAT IS A TRUE AND CORRECT REPRESENTATION OF
 THE ACTUAL SURVEY MADE AND THAT THE PLAT
 IS ACCURATE AND CORRECT IN ALL RESPECTS.
 WITNESS MY HAND AND SEAL THIS 21ST DAY OF
 AUGUST, 2017.

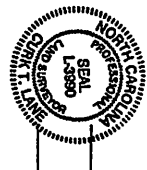

N/F
 MARIE AIKEN HARGIS
 DB 1028 PG 69
 PN 05603001A


N/F
 JOSE BOYA
 DB 3584 PG 880
 PN 05603008Y

MATCH TO SHEET 3 OF 3

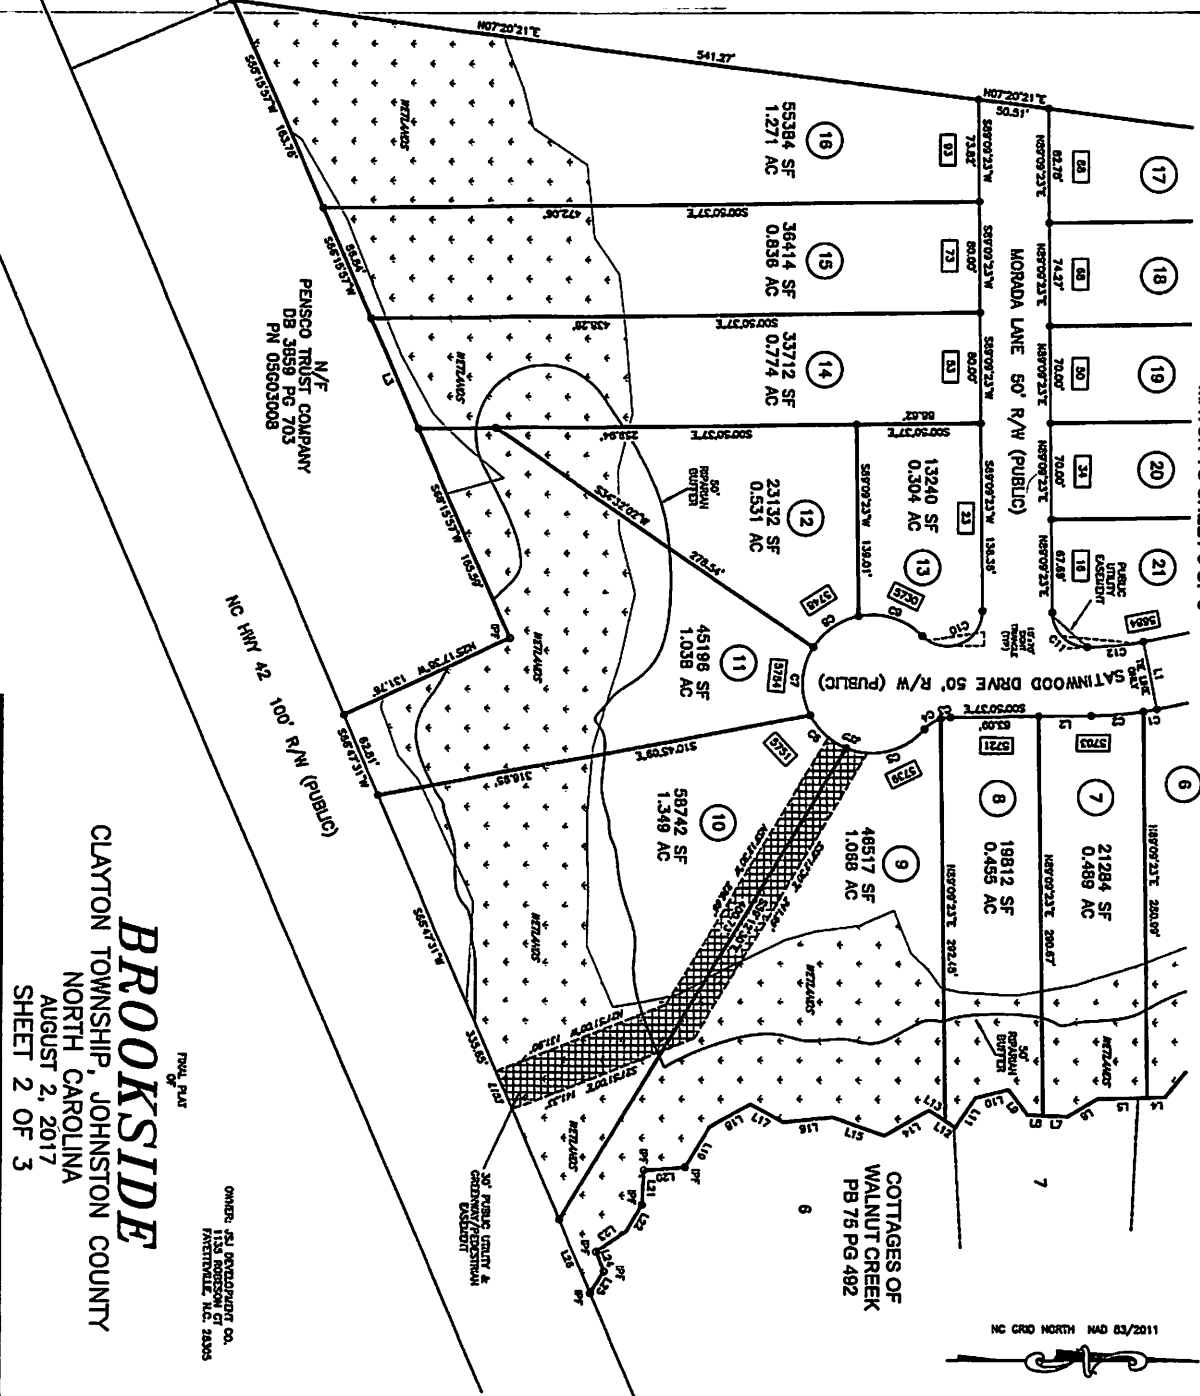



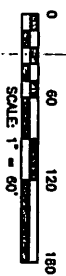


STATE OF NORTH CAROLINA, JOHNSTON COUNTY
 THE REGISTRAR HAS PREPARED THIS ABSTRACT AND
 RECEIVED THIS DAY OF AUGUST
 2017 AT 10:02 AM
 CLERK J. L. LEE
 REGISTER OF DEEDS
 RECORDED IN PB 85 PG 216

TRUE PLAT
BROOKSIDE
 CLAYTON TOWNSHIP, JOHNSTON COUNTY
 NORTH CAROLINA
 AUGUST 2, 2017
 SHEET 2 OF 3

TRUE LINE SURVEYING, P.C.

205 WEST MAIN STREET
 CLAYTON, N.C. 27820
 TELEPHONE: (919) 359-0427
 FAX: (919) 359-0428
 www.truelinesurveying.com

C-1859

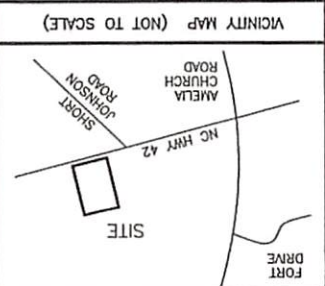

VICINITY MAP (NOT TO SCALE)

STATE OF NORTH CAROLINA, JOHNSTON COUNTY
 THIS INSTRUMENT WAS PRESENTED FOR REGISTRATION AND
 RECORDING THIS 20TH DAY OF AUGUST,
 2017 AT 9:07:02 AM
 BY *Alison M. Stephens*
 REGISTER OF DEEDS
 RECORDED IN PB 89 PG 217
 N/E
 MARIE AIKEN HARGIS
 DB 1026 PG 69
 PN 05603001A



BROOKSIDE


CLAYTON TOWNSHIP, JOHNSTON COUNTY
 NORTH CAROLINA
 AUGUST 2, 2017
 SHEET 3 OF 3

STATE OF NORTH CAROLINA, JOHNSTON COUNTY
 I, CLARK J. LAINE, DO HEREBY CERTIFY THAT THIS
 PLAT WAS DRAWN UNDER MY SUPERVISION FROM AN
 ACTUAL SURVEY MADE UNDER MY SUPERVISION (DEED
 RECORDING IN BOOK 4508, PAGE 522)
 DESCRIBED AND RECORDED IN BOOK 4508, PAGE 522.
 AT 1 CENTINTE ACCURACY CLASSIFICATION (95% CONFIDENCE)
 USING RINX NETWORK. THAT THIS PLAT WAS PREPARED BY
 ACCORDANCE WITH G.S. 47-30 AS AMENDED, THAT THIS
 PLAT MEETS THE REQUIREMENTS OF G.S. 47-30 SECTION
 F-11. I HAVE BEEN A MEMBER OF THE NORTH CAROLINA
 AND SEAL THIS 2ND DAY OF AUGUST, A.D. 2017



LICENSE NUMBER
 L-3990
 SURVEYOR

TRUE LINE SURVEYING, P.C.
 205 WEST MAIN STREET
 CLAYTON, N.C. 27520
 TELEPHONE: (919) 359-0427
 FAX: (919) 359-0428
 www.truelinesurveying.com
 C-1859

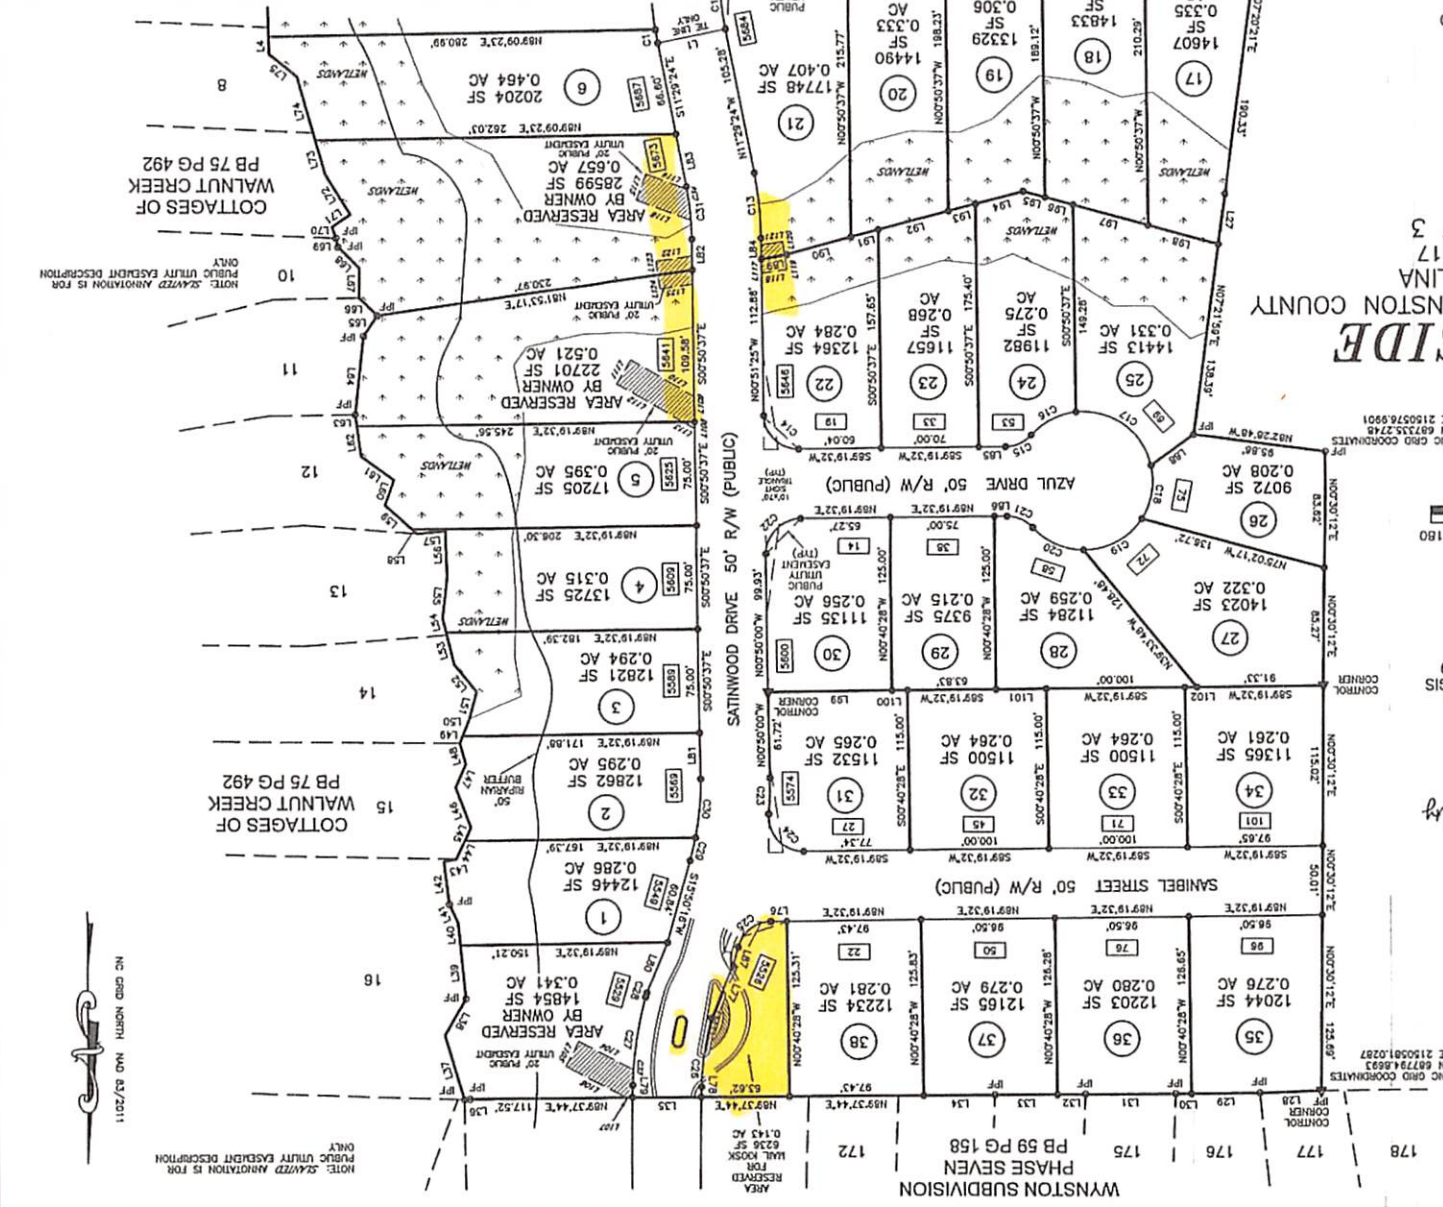

BOOK NO.	2044.015
SHEET DATE	8-15-17
DRAWN BY	C. LAINE - PLS
CHECKED BY	PLS
DATE	8/15
PROJECT	TRUE LINE SURVEYING, P.C.


NC GRID NORTH, NAD 83/2011