


Parcel Thomas1119-Wedgefield-CIVIL-3000-DMA-PB1116-SUBDIVISION MAP PHASE III-B NORTH CAROLINA PLAT PHASE III-B SHEET 1 of 6 16/2020 12:22:05 PM

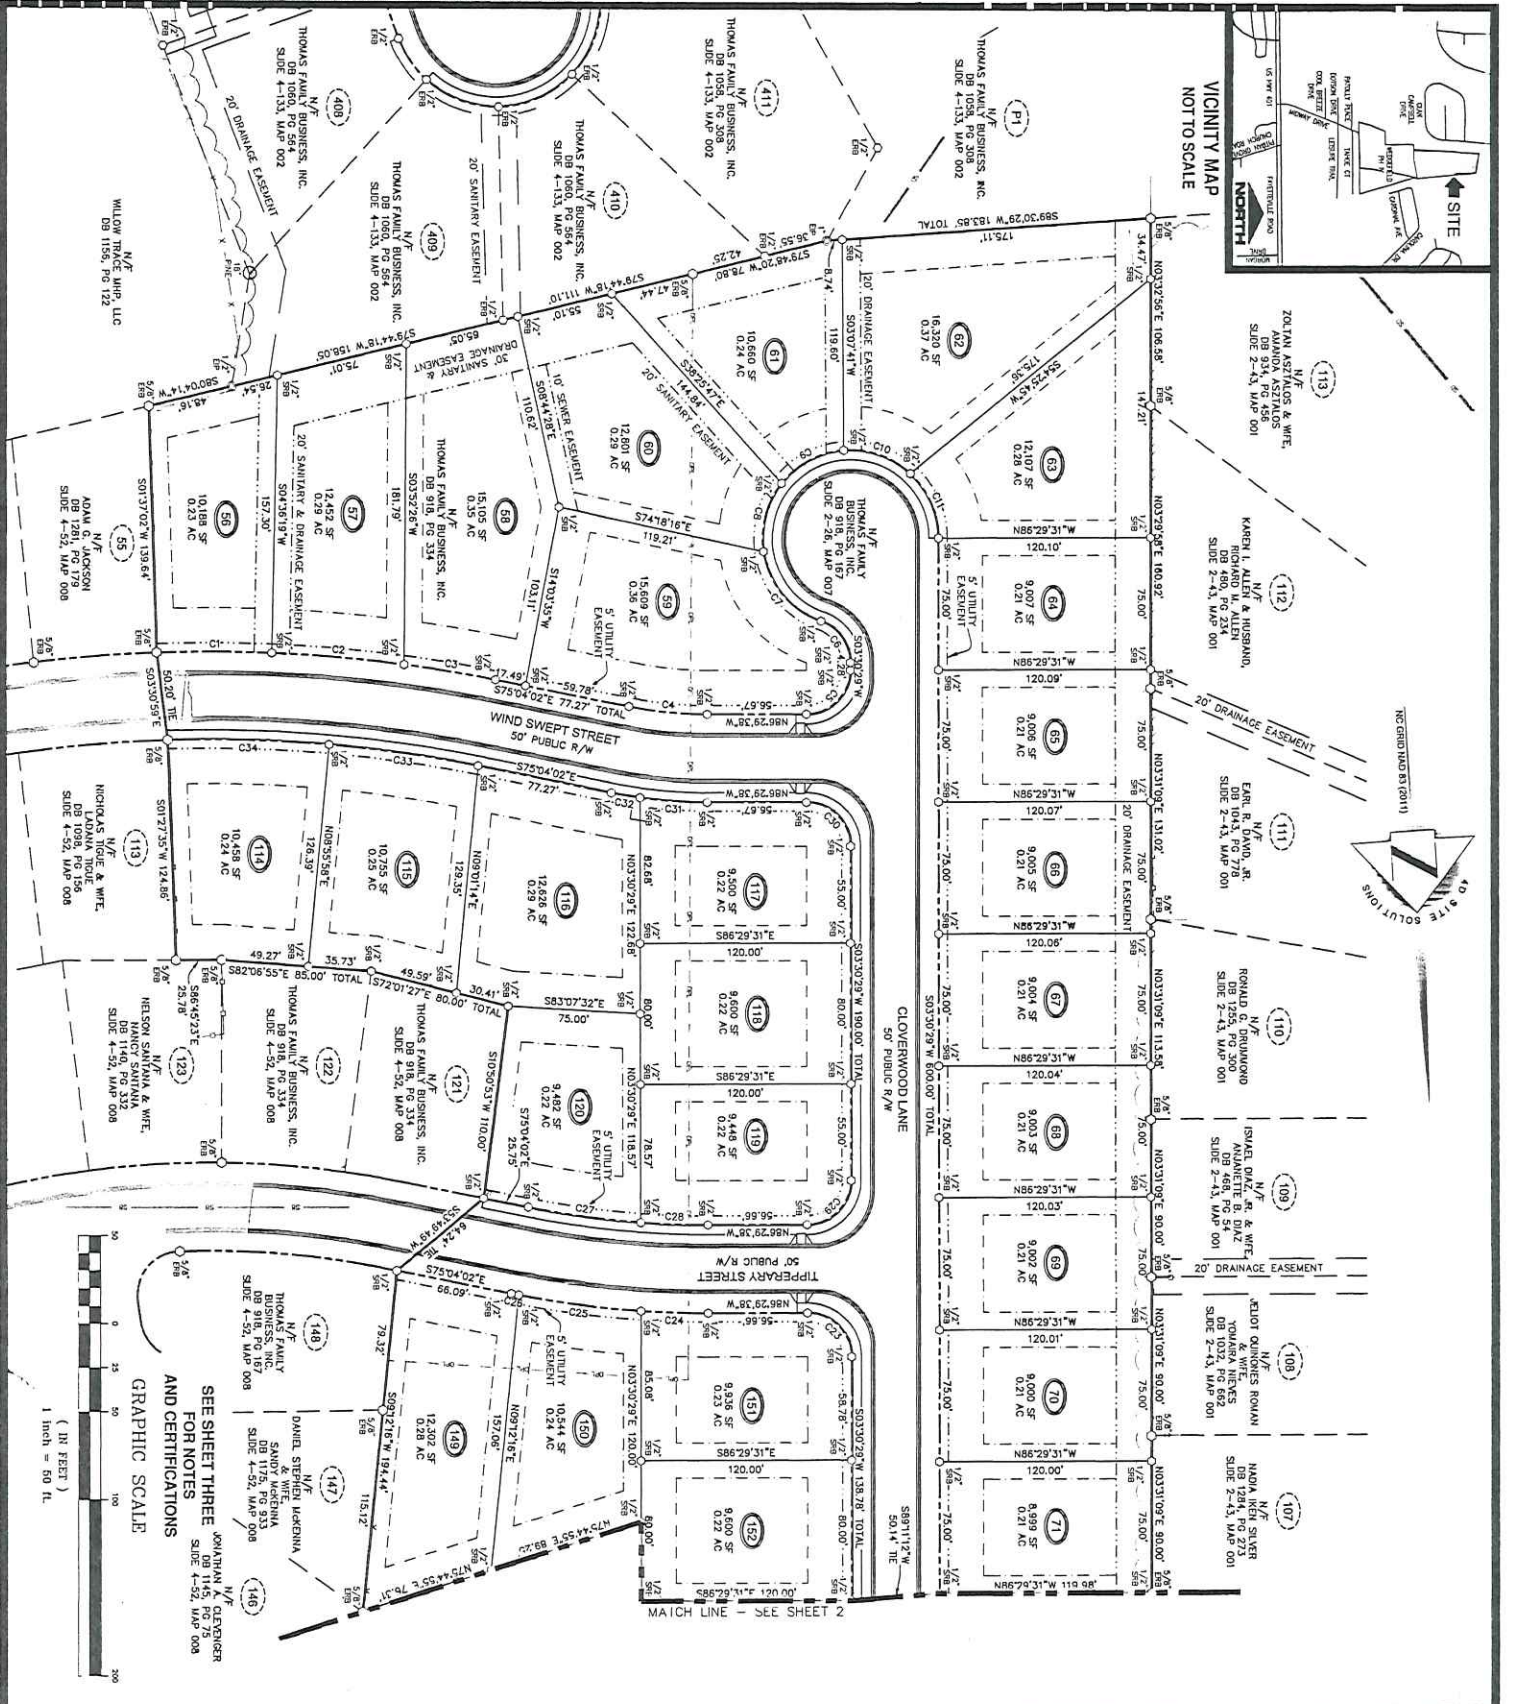

4Dsite solutions

605 S. Rally Road
 Fayetteville, North Carolina 28314
 Phone: (910) 481-5800

PROJECT INFORMATION

SUBMITTED BY:	CLIENT
DRAWN BY:	SEAN
CHECKED BY:	JIMMY
PROJECT NUMBER:	1119

DRAWING SCALE

HORIZONTAL: 1"=50'

DATE SURVEYED
 JUNE 9, 2020

SHEET NUMBER
1

OF 6

PROJECT NAME
 WEDGEFIELD
 SUBDIVISION
 PHASE III-B

CLIENT
 CARROLL THOMAS

WIND SWEEP STREET
 McLAUCHLIN TOWNSHIP
 NEAR RAEFORD
 Hoke County
 NORTH CAROLINA

REVISIONS

06/09/20